



Uponor infiltration system 2m³ (Uponor No. 1050898)

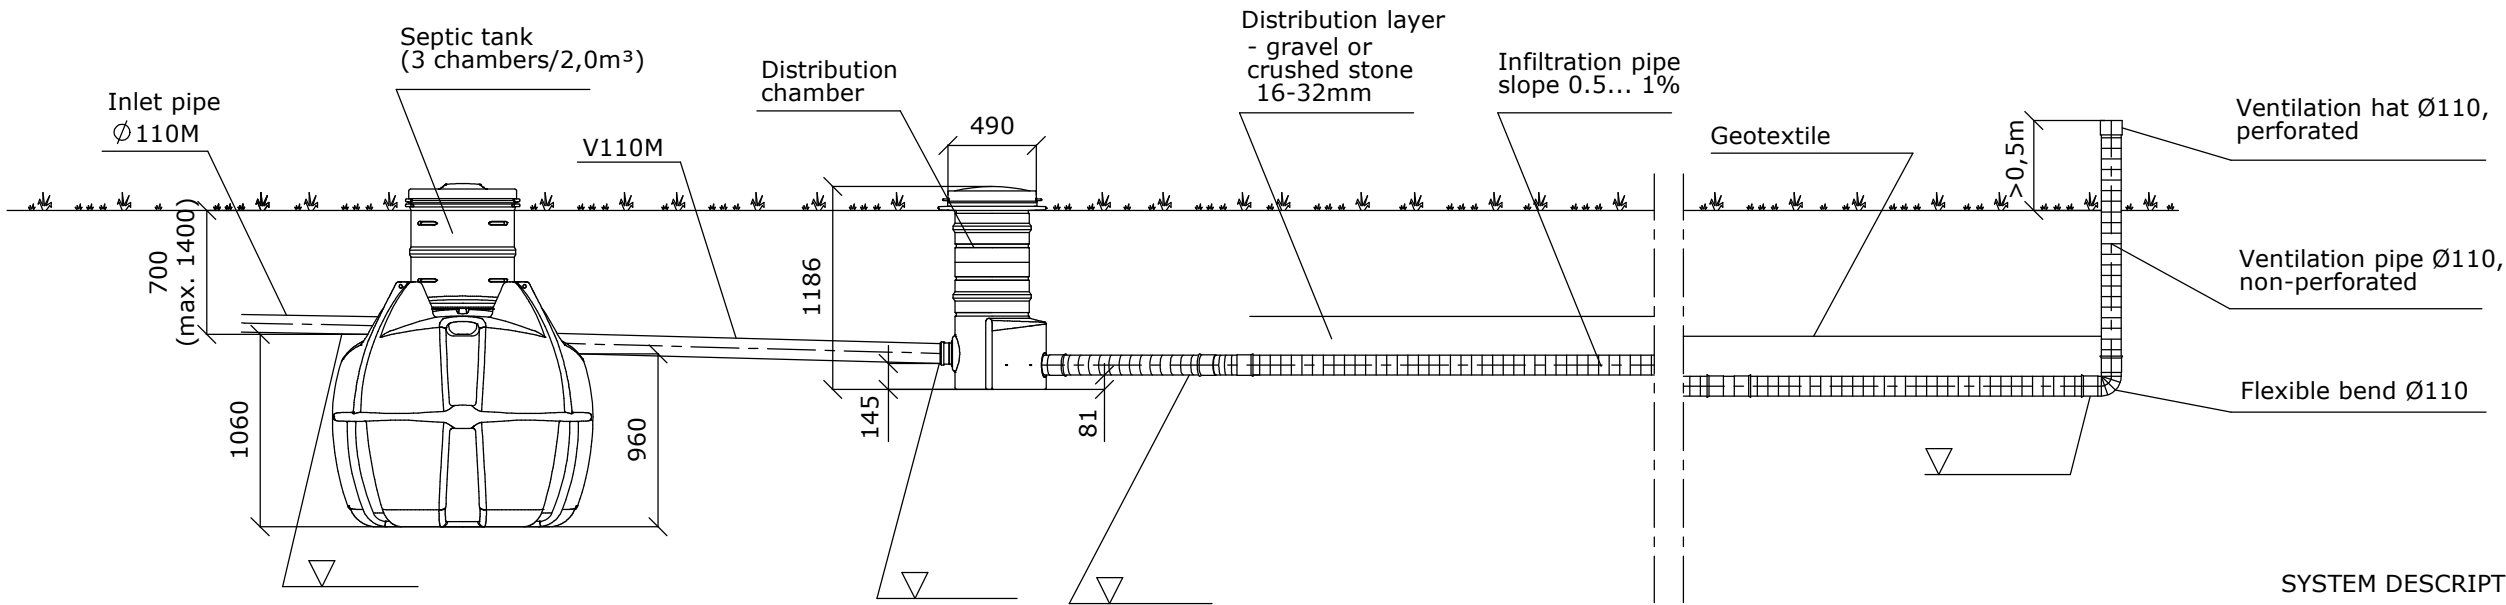

Uponor infiltration system 2m³
Uponor No. 1050898
LVI code 3625054


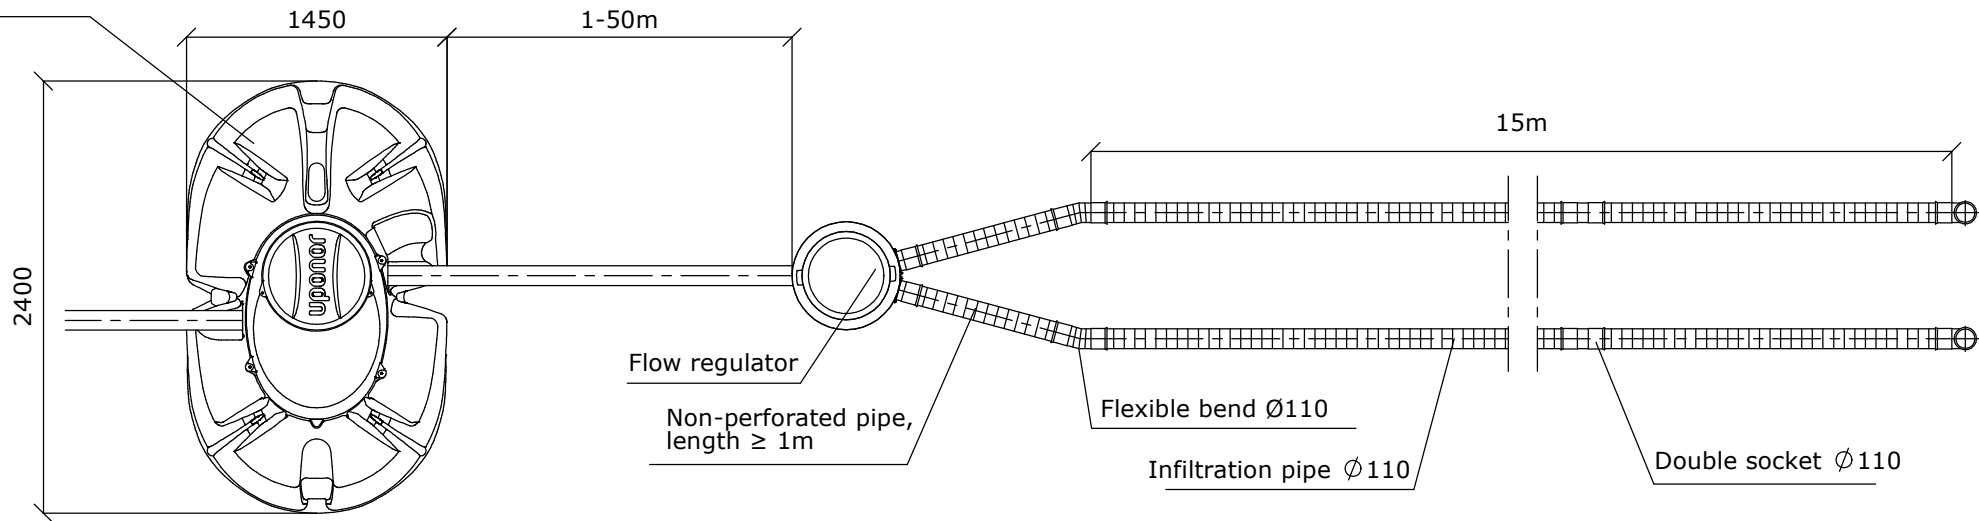


SYSTEM DESCRIPTION

Usage time : mm/y
Apartment area : m²
Number of people : PE
Rated water volume : l/day

Septic tank :
☐ 2m³ , 3-chamber
☐ anchoring
☐ extension pipes with sealing rings
(ground installation depth 0.7 - 1.0 m)

Infiltration system :
Length of infiltration piping : m
Number of strings pcs
☐ Infiltration system ☐ Infiltration field
Thermal insulation :
☐ septic tank ☐ infiltration field

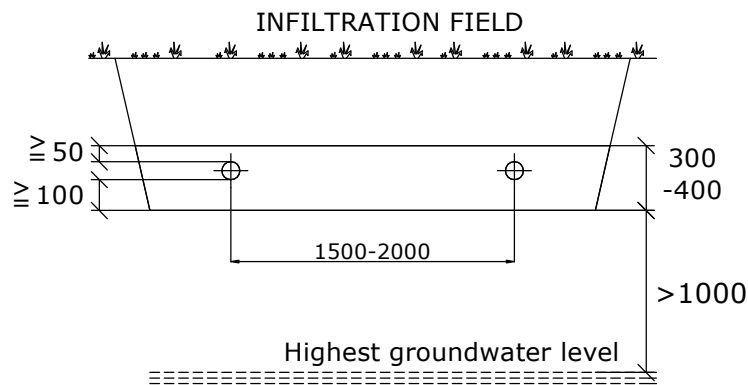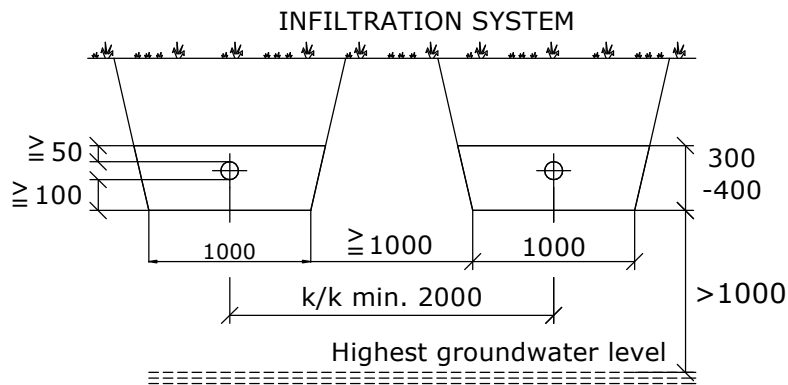

We reserve the right to make changes



City/Village	Block/Yard	Lot/Rno.	Notes from administrative authority	
Construction act			Drawing type	Number
Construction site: name and address			Drawing content	Scale
Planner's name, date and signature			Planning area, work no. and drawing no.	Modification